


階段ブロック (2割勾配)
480 × 190 × 1650

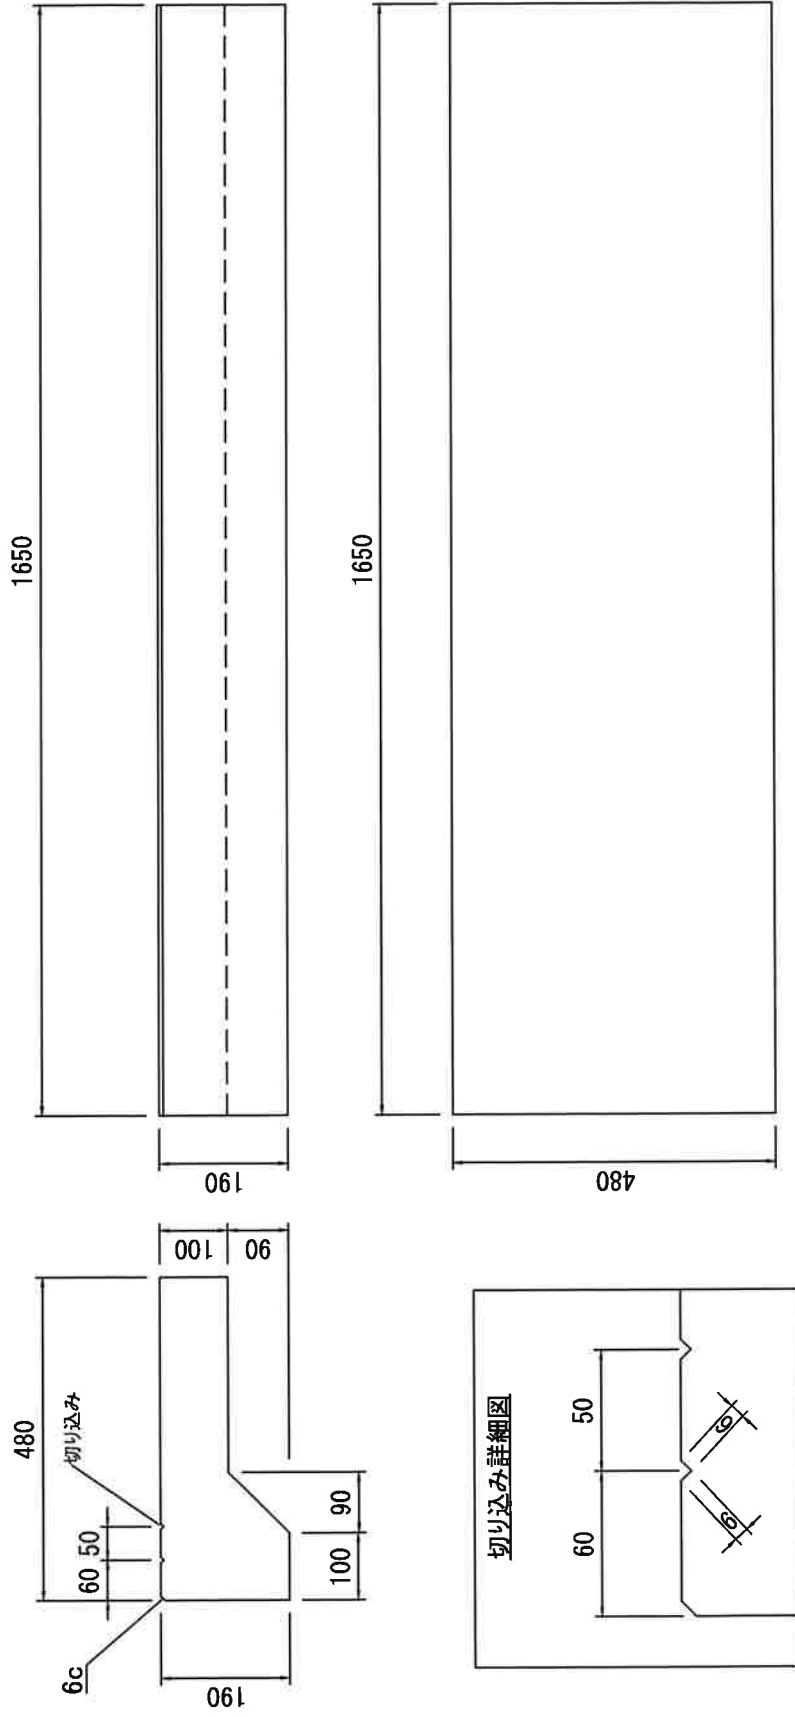

施工例

